


Appendix C – Modified Project Plans and Drawings

Page intentionally blank

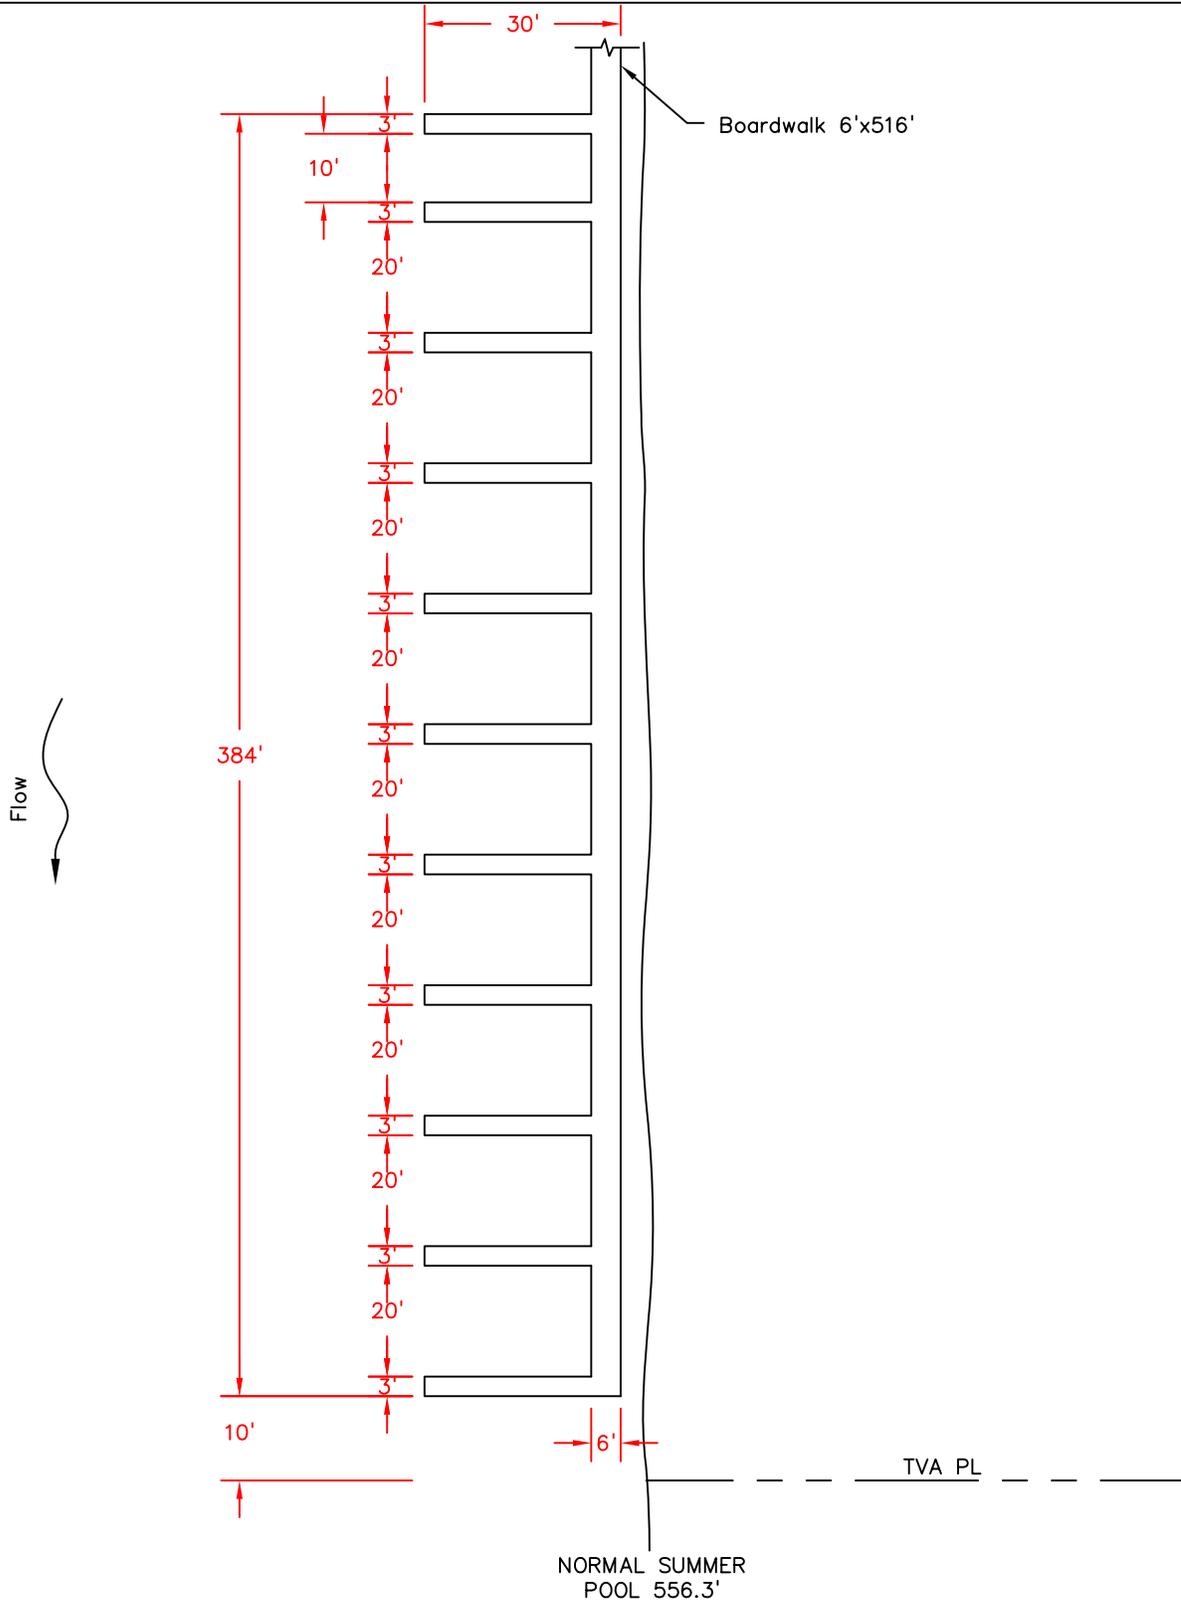

PLAN VIEW

FILE NO. 2008-02181
PN 08-19

TVA #1-Proposed Community Boat Slips - Floating


Project Location Information

TVA Number Assigned
RLR 180962

Applicant	River Front Development, LLC
Reservoir	Wheeler
Tract Number	XWR-204
Subdivision	N/A
Lot No.	N/A
Map No.	150 D & 60 SW
River	Elk River
River Mile	7.3L

Scale: Not to Scale

Flow
↓

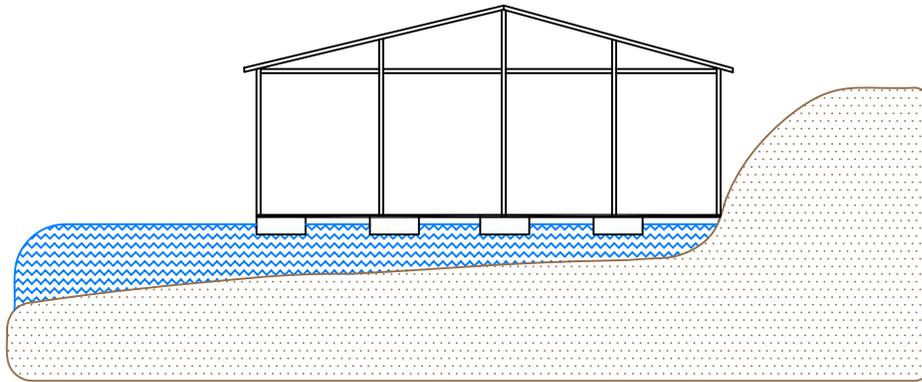

PROFILE VIEW

FILE NO. 2008-02181
PN 08-19

TVA Number Assigned
RLR 180962

Scale: Not to Scale



#1-Proposed Community Boat Slips - Floating

Project Location Information

Applicant River Front Development, LLC

Reservoir Wheeler

Tract Number XWR-204

Subdivision N/A

Lot No. N/A

Map No. 150 D & 60 SW


River Elk River

River Mile 7.3L

06/17/2009 JLB/DWM

SHEET 2 OF 2

Flow
↓

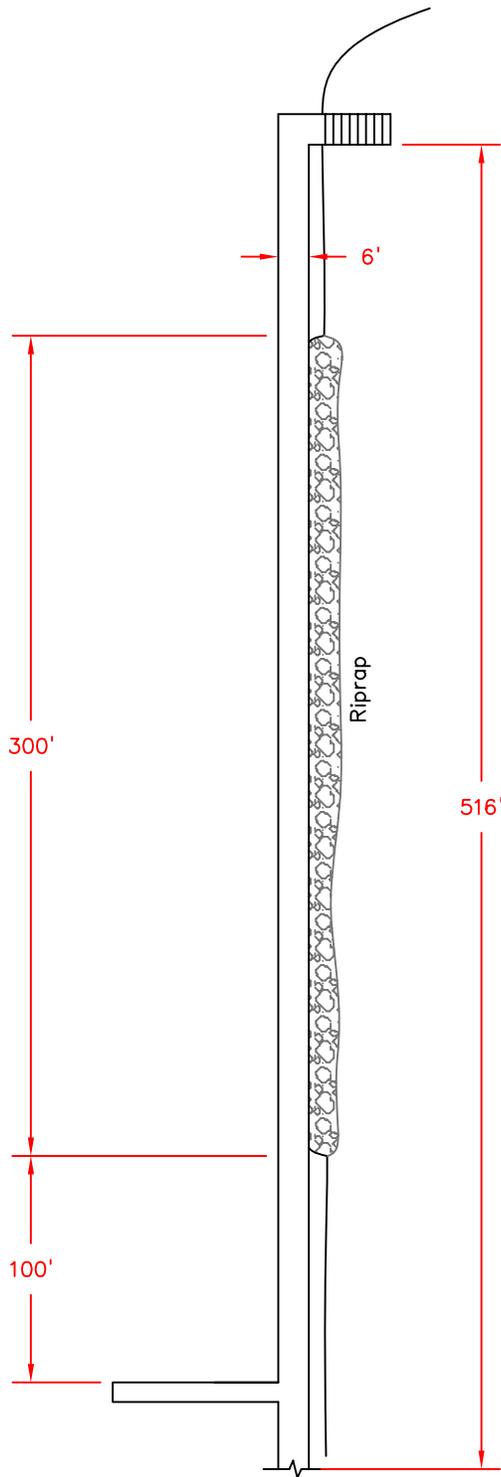

NORMAL SUMMER
POOL 556.3'

PLAN VIEW

FILE NO. 2008-02181
PN 08-19

TVA Number Assigned
RLR 180962

Scale: Not to Scale



#2 Boardwalk - Fixed

Project Location Information

Applicant River Front Development, LLC

Reservoir Wheeler

Tract Number XWR-204

Subdivision N/A

Lot No. N/A


Map No. 150 D & 60 SW

River Elk River

River Mile 7.3L

06/17/2009 DWM

SHEET 1 OF 2

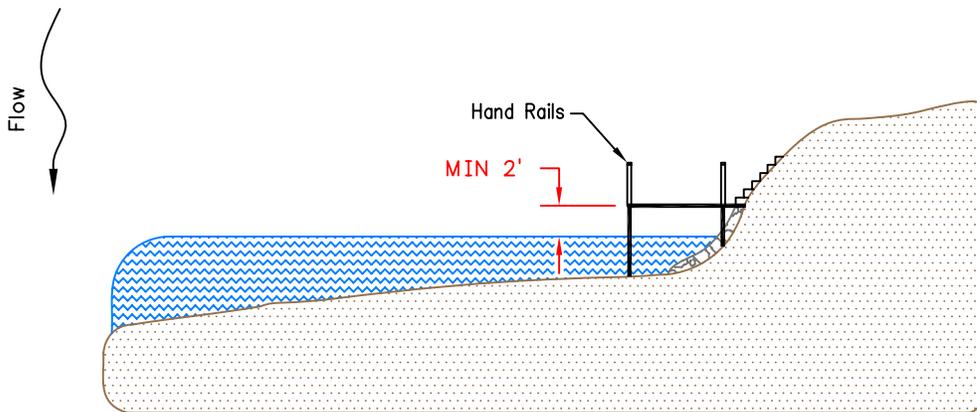

PROFILE VIEW

FILE NO. 2008-02181
PN 08-19

TVA Number Assigned
RLR 180962

Scale: Not to Scale



#2 Boardwalk - Fixed

Project Location Information

Applicant River Front Development, LLC

Reservoir Wheeler

Tract Number XWR-204

Subdivision N/A

Lot No. N/A



Map No. 150 D & 60 SW

River Elk River

River Mile 7.3L

06/17/2009 DWM

SHEET 2 OF 2

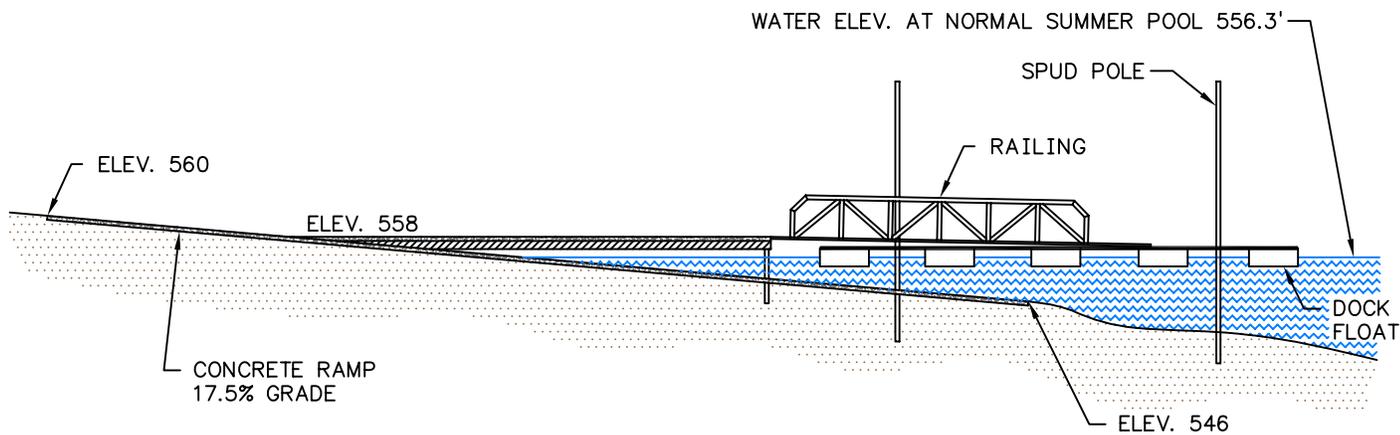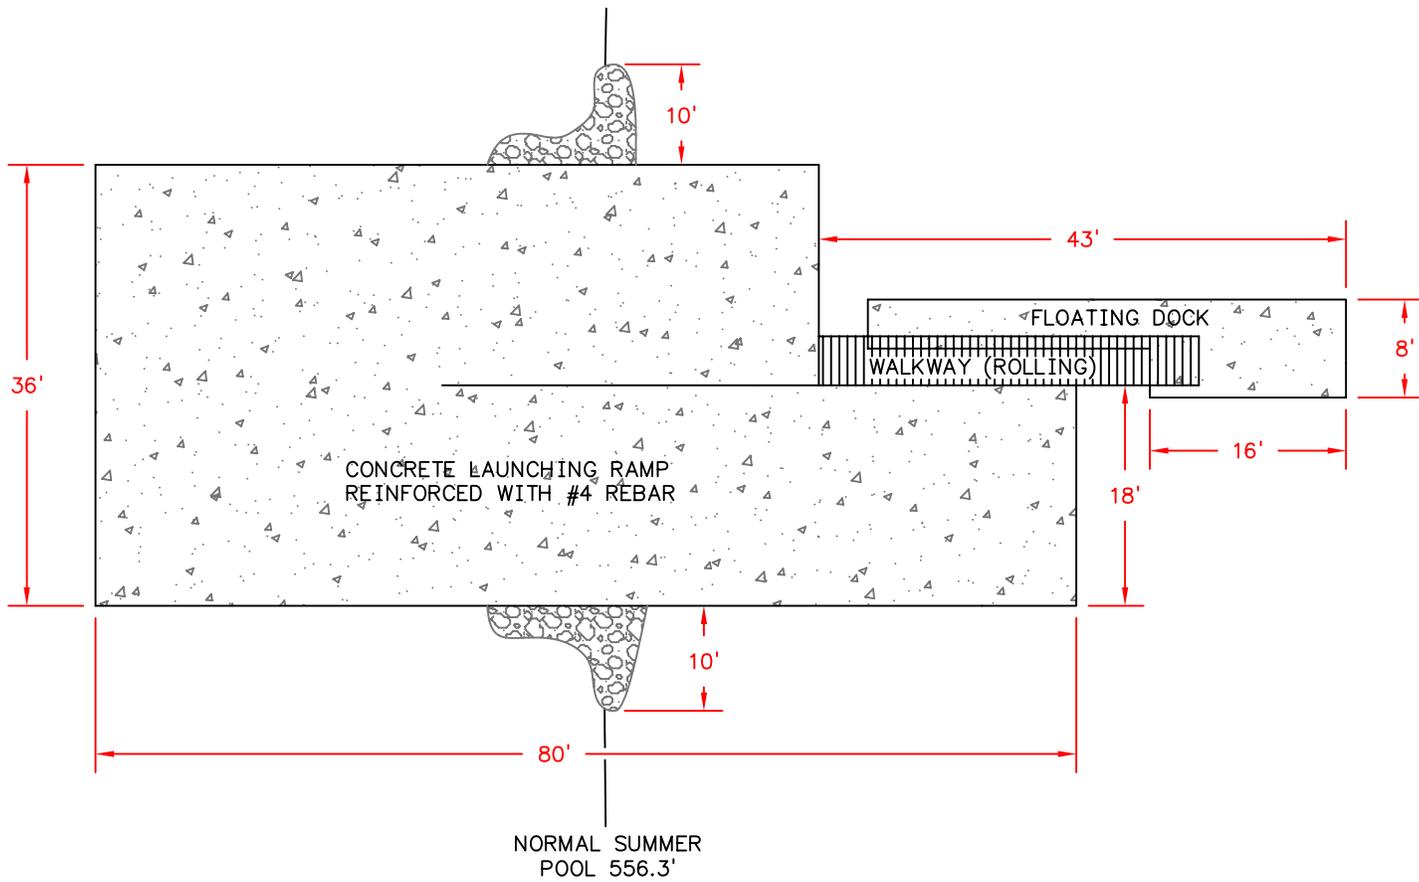

PROFILE VIEW

#4 Boat Ramp



Project Location Information

FILE NO. 2008-02181
PN 08-19


Applicant River Front Development, LLC
 Reservoir Wheeler

Tract Number XWR-204
 Subdivision N/A

Lot No. N/A Map No. 150 D & 60 SW
 River Elk River River Mile 7.3L

TVA Number Assigned
RLR 180962

Scale: Not to Scale

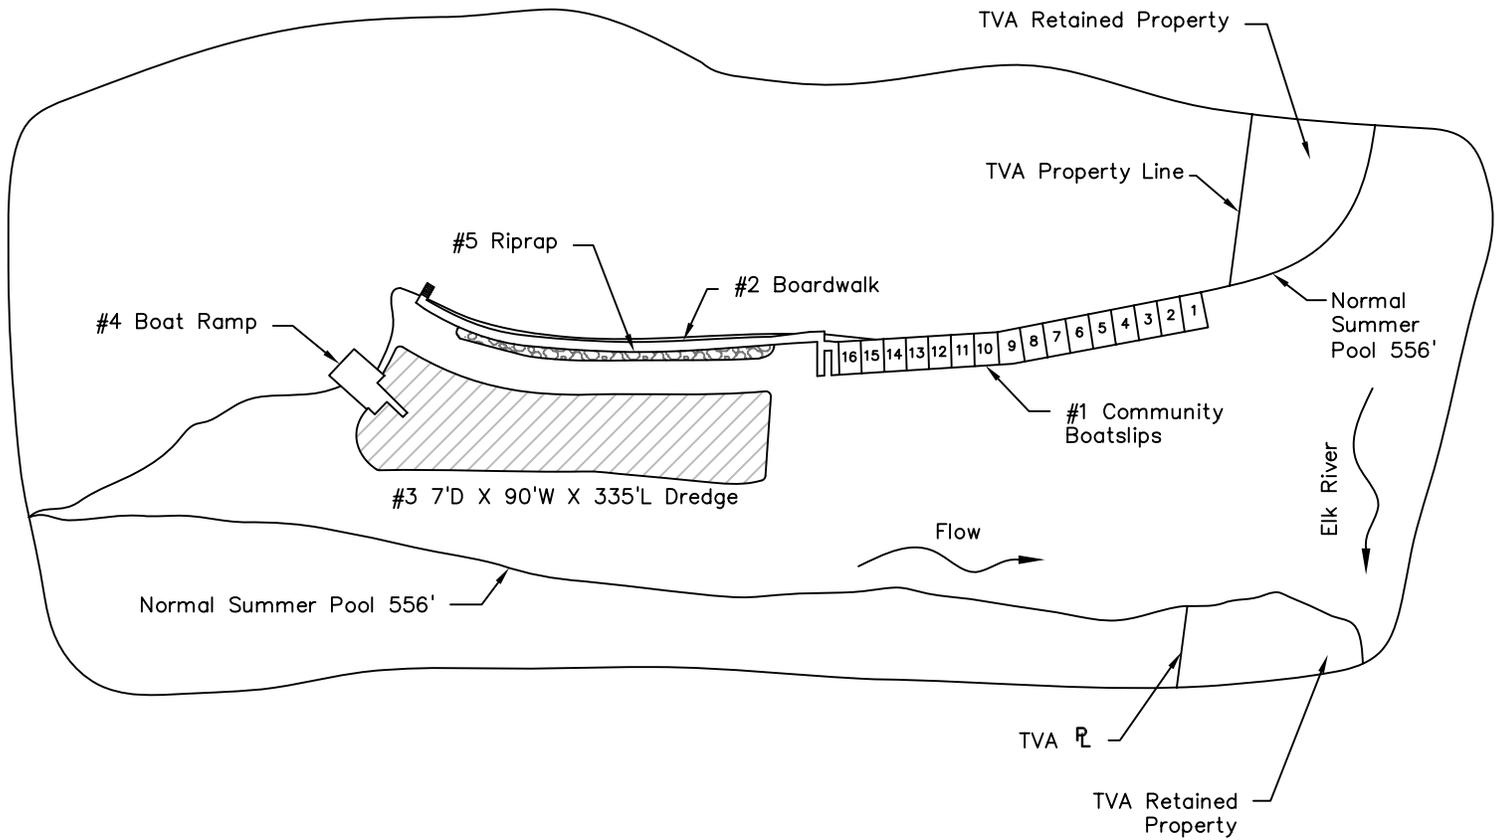

PLAN VIEW

NOTES:

1. FLOATING BOATSLIPS SHALL BE A MINIMUM OF 10 FEET FROM LEFT SIDE OF PROPERTY LINE.
2. TVA PROPERTY LINE IS ELEVATION 556.3'.

FILE NO. 2008-02181
PN 08-19

TVA Number Assigned
RLR 180962

Scale: Not to Scale



Facility Location

Project Location Information

Applicant River Front Development, LLC

Reservoir Wheeler

Tract Number XWR-204

Subdivision N/A

Lot No. N/A

Map No. 150 D & 60 SW

River Elk River

River Mile 7.3L

06/17/2009 JLB

SHEET 1 OF 1