



Attachment G
Typical Post-Construction Cross Sections of First Creek

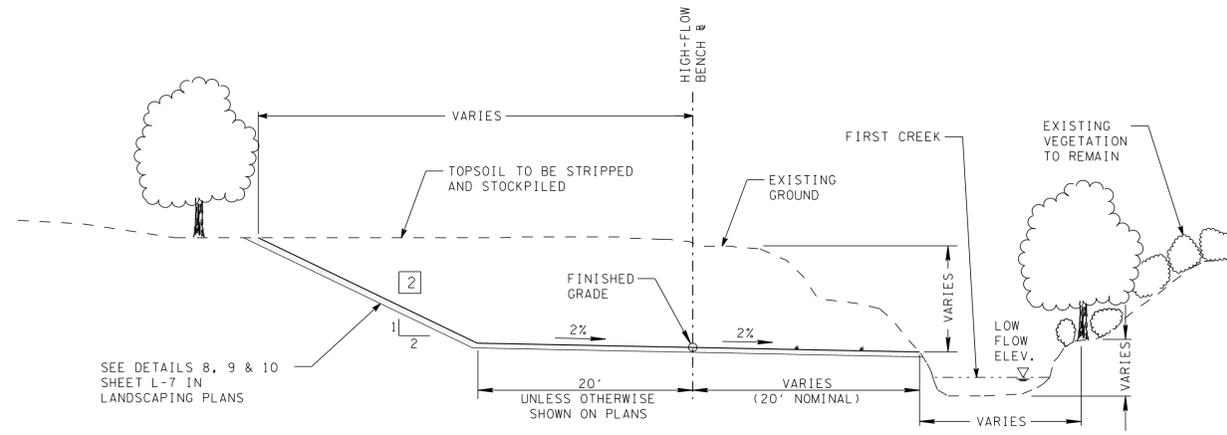

HIGH-FLOW BENCH
STA. 9+87.72 TO STA. 15+62.50

SCALE: 1/4" = 1' - 0"

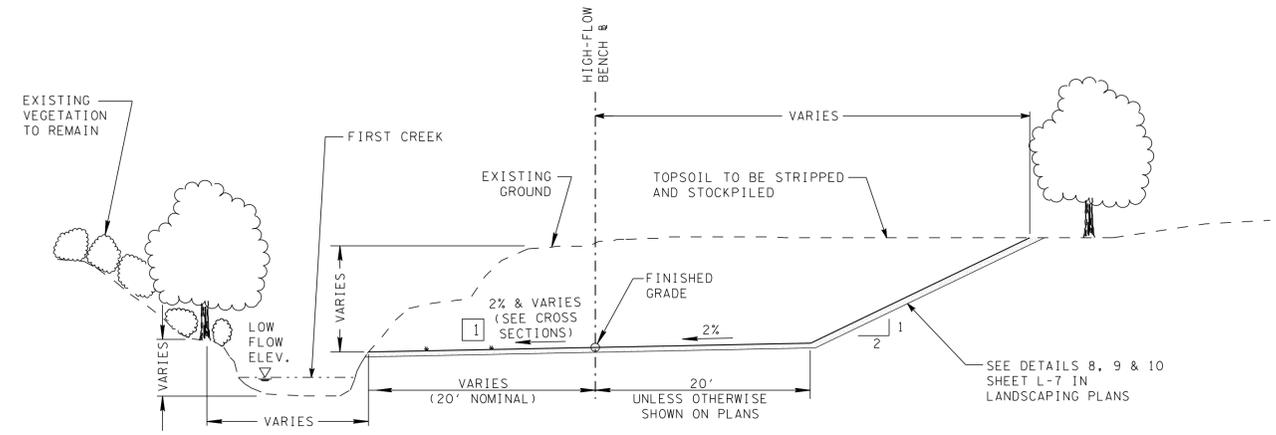


HIGH-FLOW BENCH
STA. 19+62.50 TO STA. 28+90.96

SCALE: 1/4" = 1' - 0"

NOTES:

- 1 BENCH SLOPE LEFT VARIES FROM -2.0% AT STA. 23+31.04 TO -1.0% AT STA. 23+50.00.
 BENCH SLOPE LEFT EQUALS -1.0% FROM STA. 23+50.00 TO STA. 23+76.55.
 BENCH SLOPE LEFT VARIES FROM -1.0% AT STA. 23+76.55 TO -0.75% AT STA. 23+79.00.
 BENCH SLOPE LEFT EQUALS -0.75% FROM STA. 23+79.00 TO STA. 23+91.47.
 BENCH SLOPE LEFT VARIES FROM -0.75% AT STA. 23+91.47 TO -1.0% AT STA. 23+92.38.
 BENCH SLOPE LEFT EQUALS 1.0% FROM STA. 23+92.38 TO STA. 24+00.00.
 BENCH SLOPE LEFT VARIES FROM -1.0% AT STA. 24+00.00 TO -2.0% AT STA. 24+12.18.
- 2 SIDE SLOPE VARIES FROM 2:1 AT STA. 10+25.00 TO 1.7:1 AT STA. 10+50.00.
 SIDE SLOPE EQUALS 1.7:1 AT STA. 10+50.00 TO STA. 11+12.50.
 SIDE SLOPE VARIES FROM 1.7:1 AT STA. 11+12.50 TO 2:1 AT STA. 11+25.00.
- 3 SIDE SLOPE VARIES FROM 2:1 AT STA. 17+50.00 TO 1.5:1 AT STA. 17+75.00
 AND FROM 1.5:1 AT STA. 17+75.00 TO 2:1 AT STA. 18+00.00.

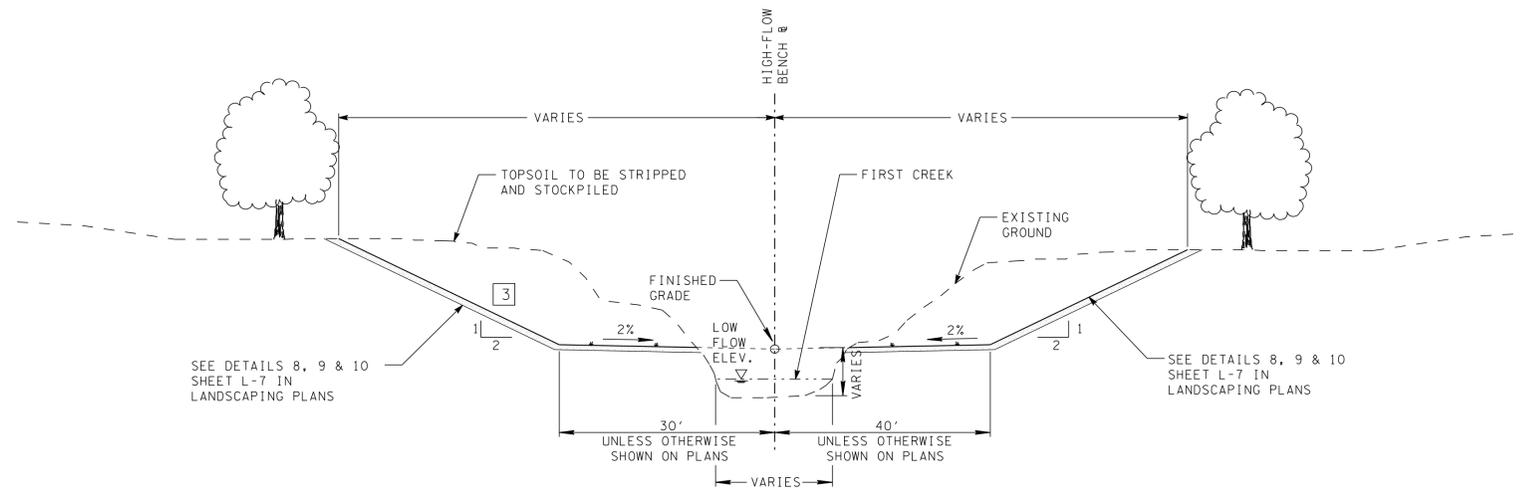

HIGH-FLOW BENCH
STA. 15+62.50 TO STA. 19+62.50

SCALE: 1/4" = 1' - 0"



5/27/2009 K:\T\comparat\form\50530_28\Drawn\KND02C.dwg

V&M
Vaughn & Melton
 Knoxville, TN
 865-546-5800
 www.vaughnmelton.com
 Copyright © 2008 All Rights Reserved

DESIGNED: JEK			
DRAWN: JEW			
NCW			
MDG			
CHECKED: DAJ			
NO.	DATE	REVISIONS	

SCALE AS NOTED
DATE
JANUARY 16, 2009

**CHICKAMAUGA TO EMORILAND
 FIRST CREEK
 DRAINAGE IMPROVEMENTS**

**CHANNEL
 TYPICAL SECTIONS**

PROJECT NUMBER	SHEET
08A-D-0450	2C