


CONCEPT NOTES

NO. EXISTING CAMPSITES - 65


NO. PROPOSED EXPANSION SITES - 82

1. PROPOSED CAMPGROUND EXPANSION SITES SHOWN ARE CONCEPTUAL & FOR DIAGRAMMATIC PURPOSES ONLY.
2. EXPANSION & CONSTRUCTION WILL CONFORM TO APPLICABLE LOCAL, STATE, & FEDERAL CODES & GUIDELINES.
3. THERE WILL BE ONE NEW DUMPSTATION REQUIRED FOR EVERY NEW 100 CAMPSITES OR FRACTION THEREOF.
4. THERE WILL BE ONE NEW TOILET/SHOWER BUILDING WITHIN 500' OF ALL NEW CAMPSITES NOT CONNECTED TO SEWER.

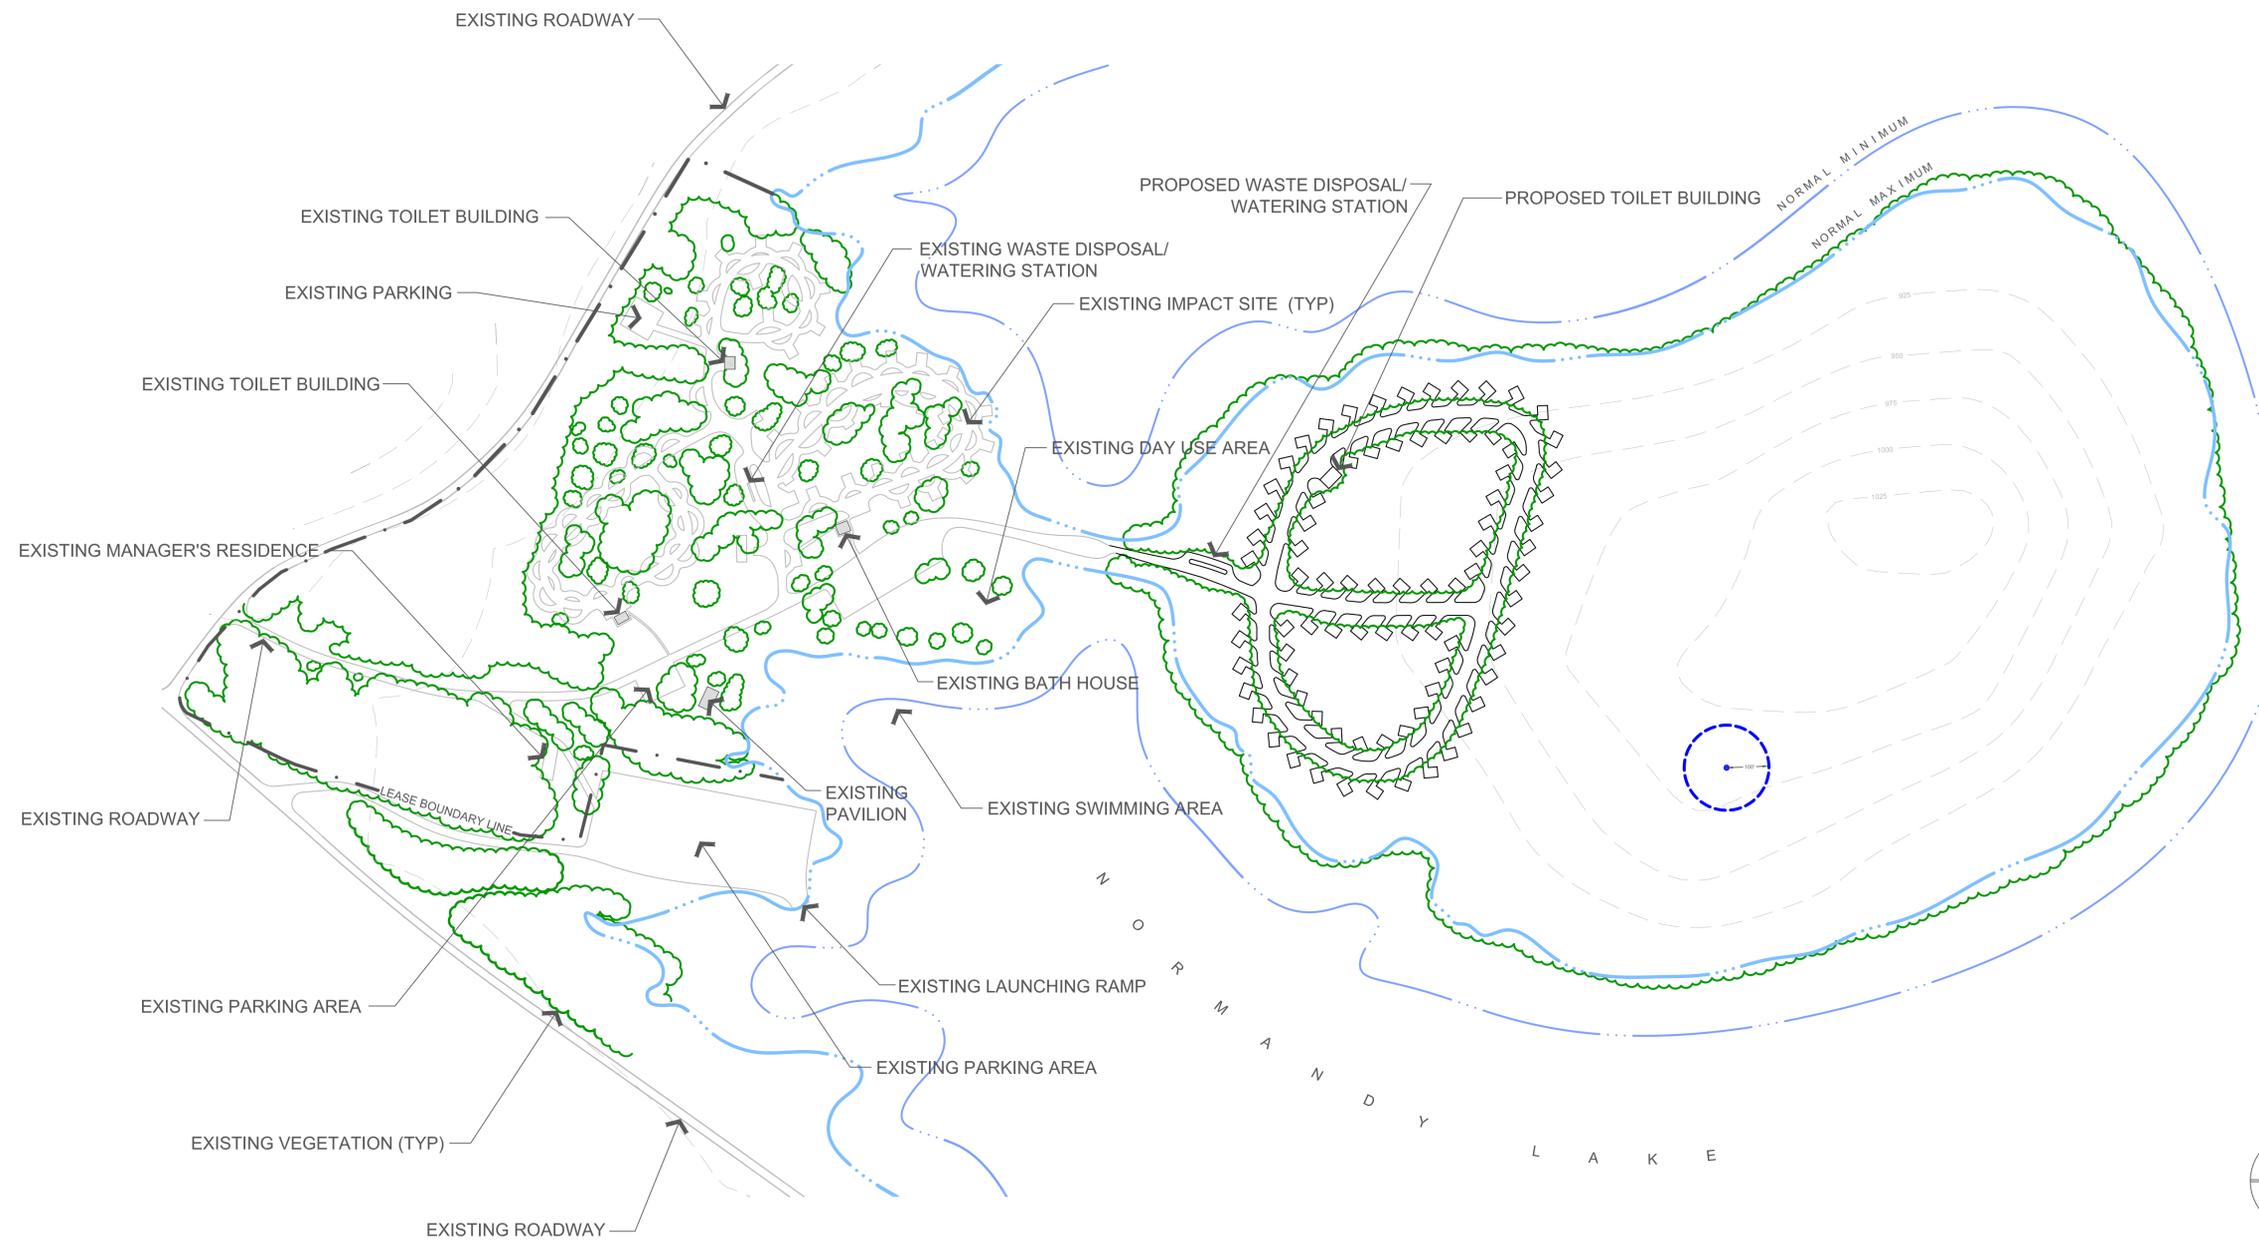

RESERVOIR DATA

TOP OF GATES	EL. 880.0
NORMAL MAXIMUM	EL. 875.0
NORMAL MINIMUM	EL. 859.0

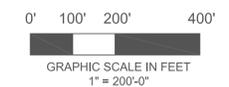

DESIGNED W.C. PEEBLES	DRAWN BY J. LOVETT	CHECKED J. RILEY	CONTOUR INTERVAL 25 FEET	DATE 12.03.2012
REVIEWED J. FOUSE	COORDINATED WITH R. SMITH	APPROVED J. ADAMS	SCALE 1" = 200'-0"	REVISED

**NORMANDY RESERVOIR
BARTON SPRINGS
CAMPGROUND EXPANSION**

CAD ORIGINAL: 112-37r2.dwg DO NOT CHANGE MANUALLY	
SHEET 1 OF 1	FILE NO. 112-37
R2	