



**Appendix H**

**Final Plans – Community Docks and Covered Slips – Top Down and Side View Profiles**


Page intentionally blank

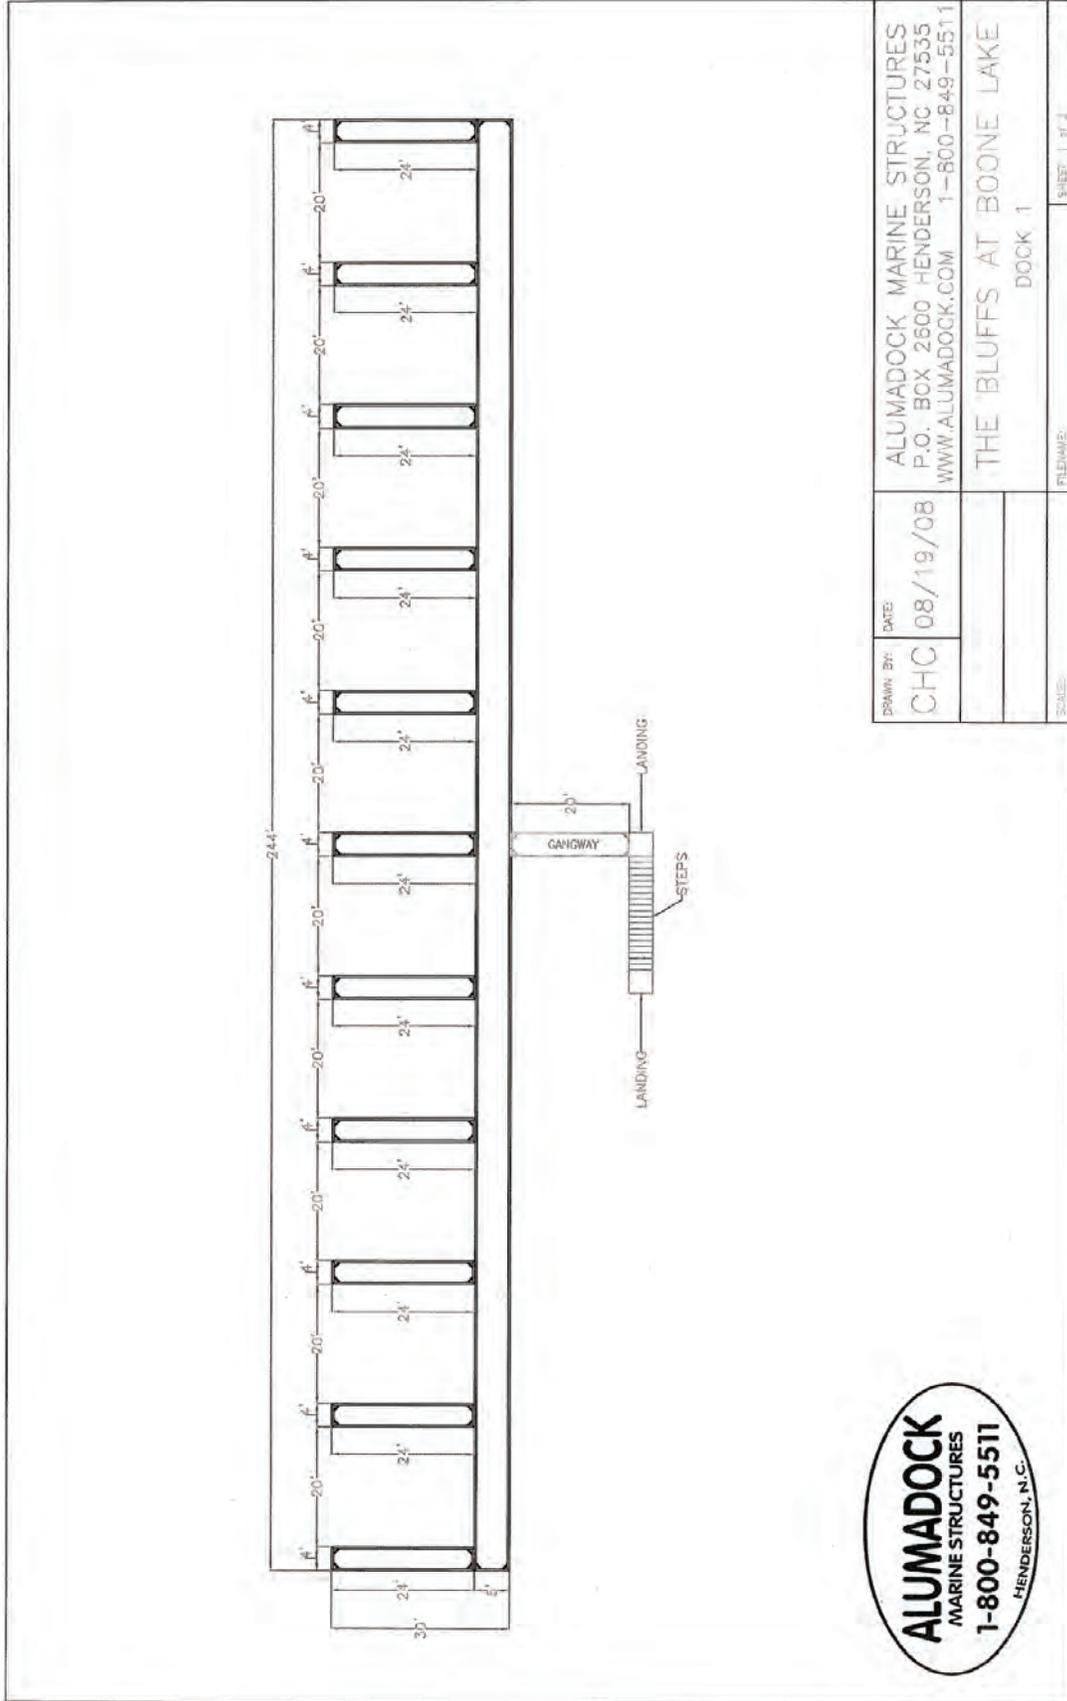

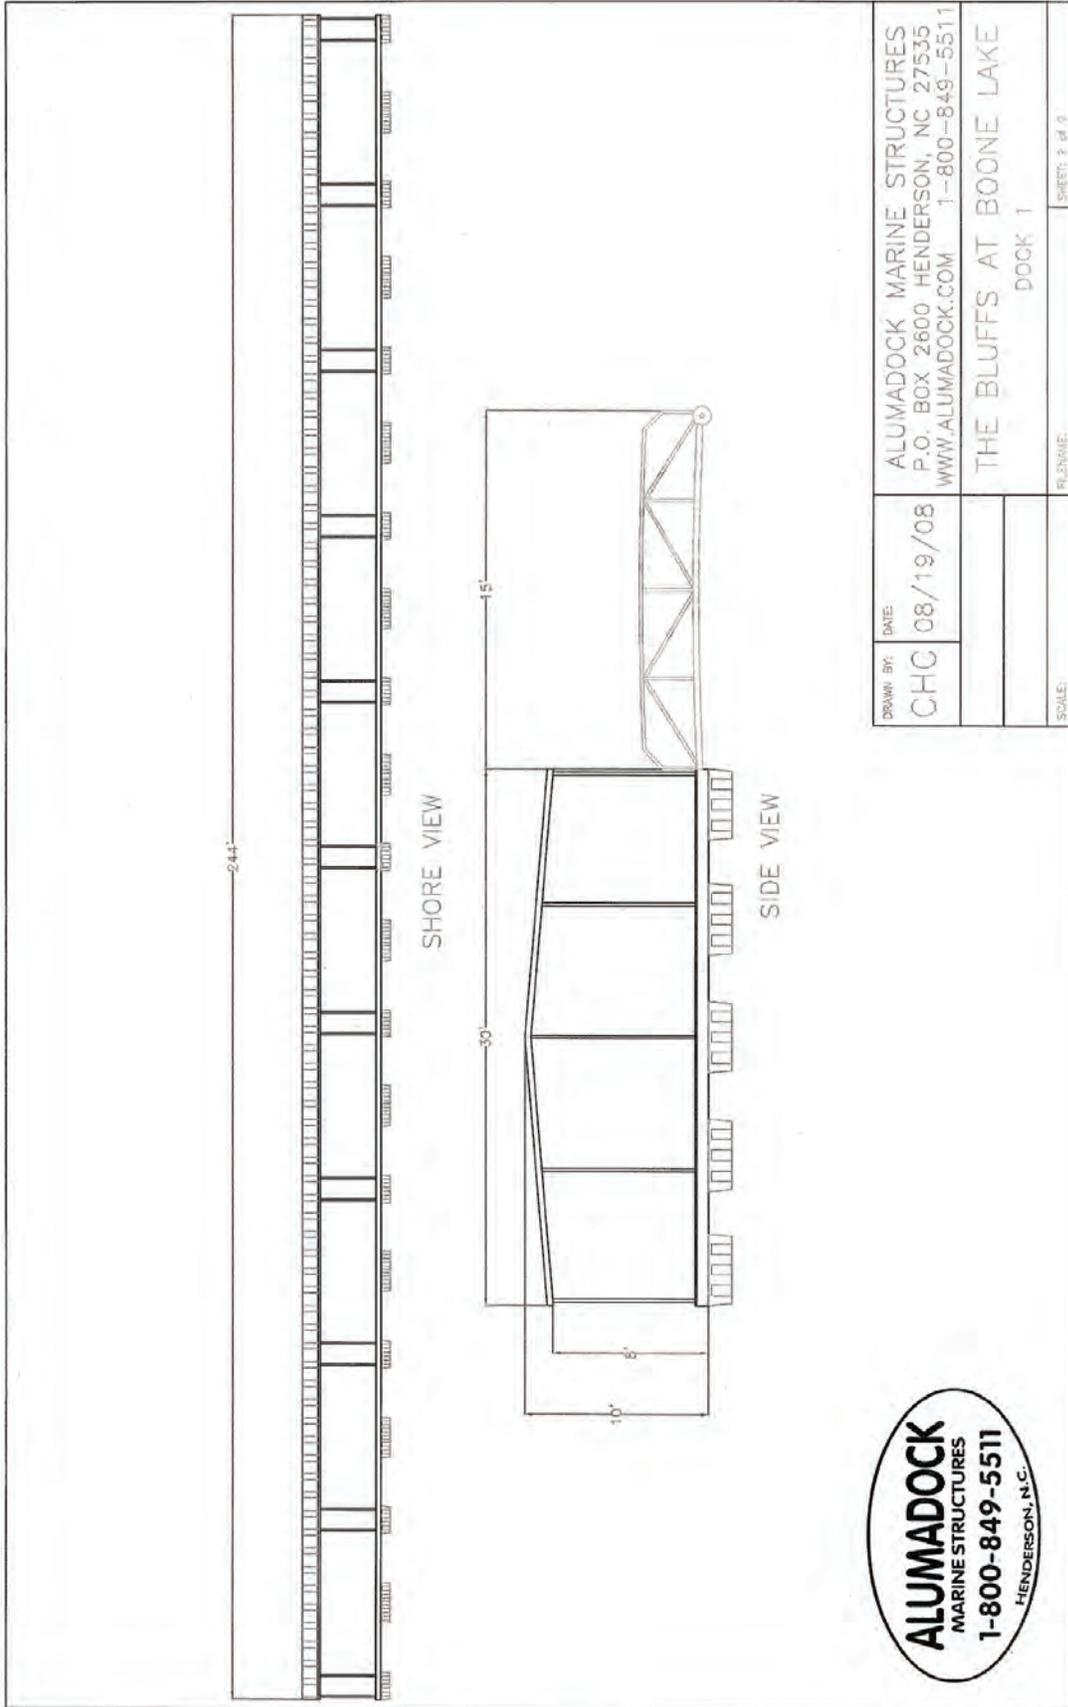



DRAWN BY: <b>CHC</b>	DATE: <b>08/19/08</b>	ALUMADOCK MARINE STRUCTURES P.O. BOX 2600 HENDERSON, NC 27535 WWW.ALUMADOCK.COM 1-800-849-5511
		THE BLUFFS AT BOONE LAKE DOCK 1
SCALE:	REL:NAME:	SHEET: 3 of 3




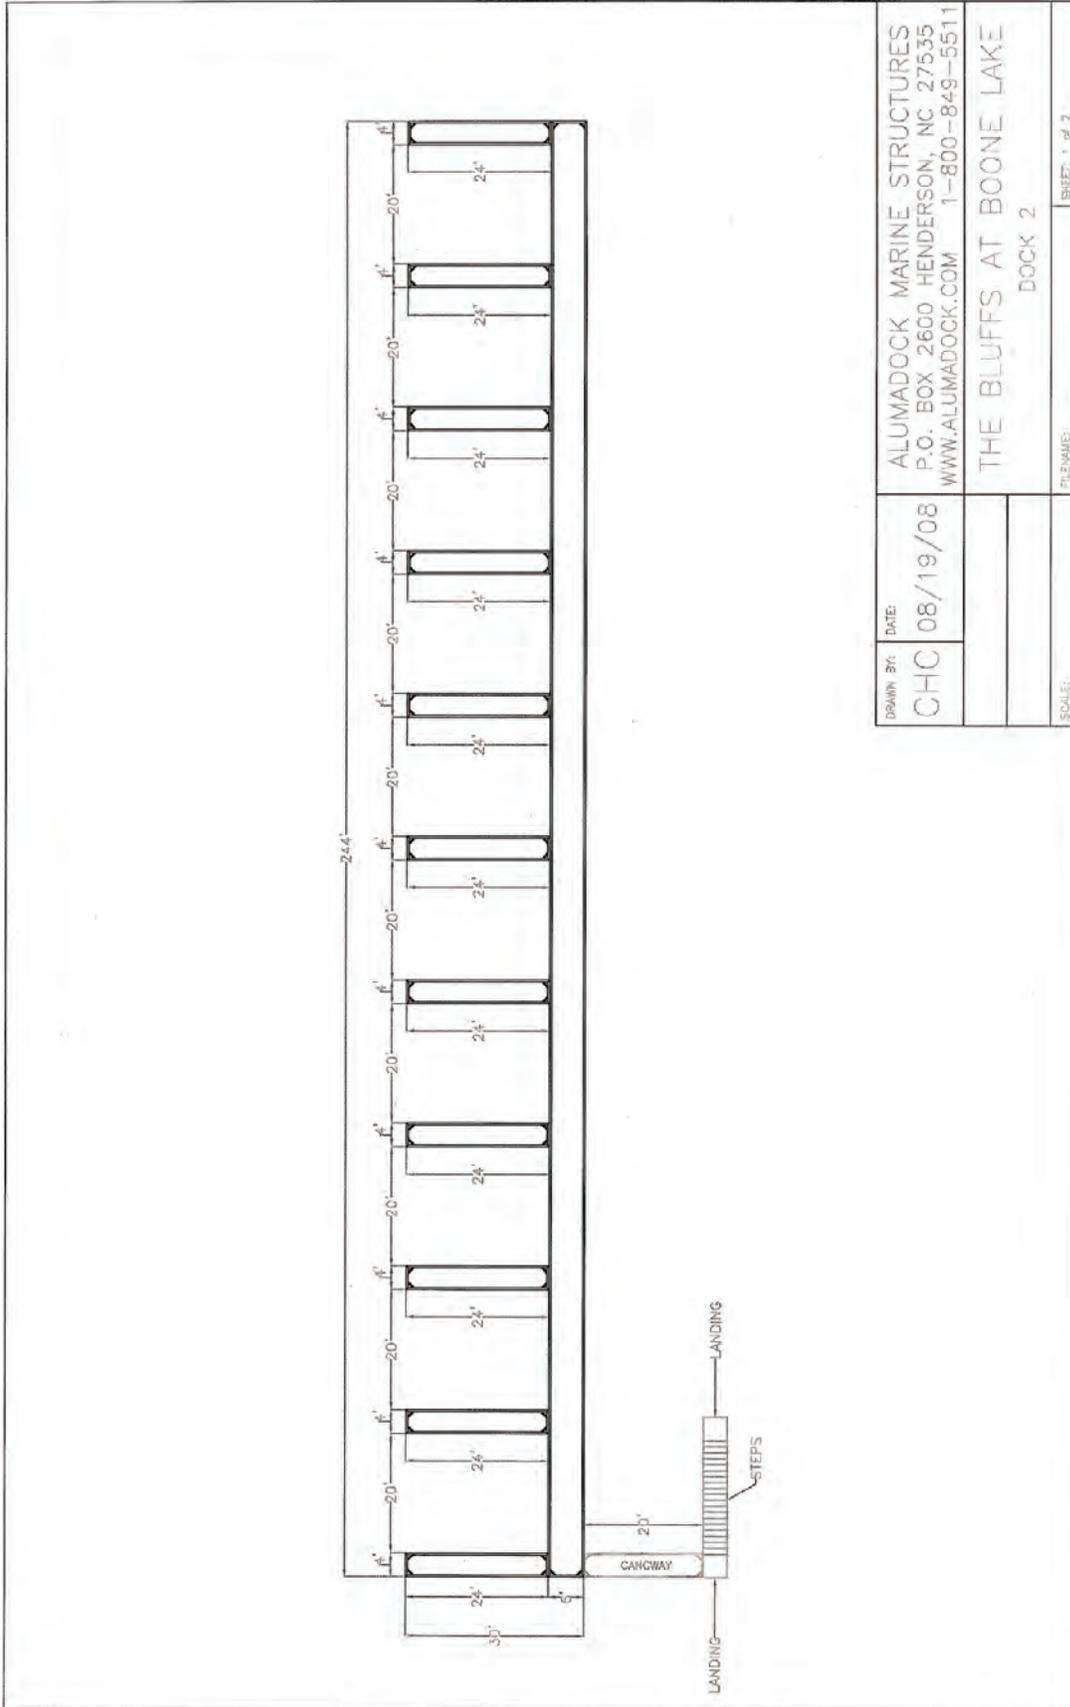

DRAWN BY: <b>CHC</b>	DATE: <b>08/19/08</b>	ALUMADOCK MARINE STRUCTURES P.O. BOX 2600 HENDERSON, NC 27535 WWW.ALUMADOCK.COM 1-800-849-5511
		THE BLUFFS AT BOONE LAKE DOCK 2
SCALE:	FILENAME:	SHEET: 1 of 2

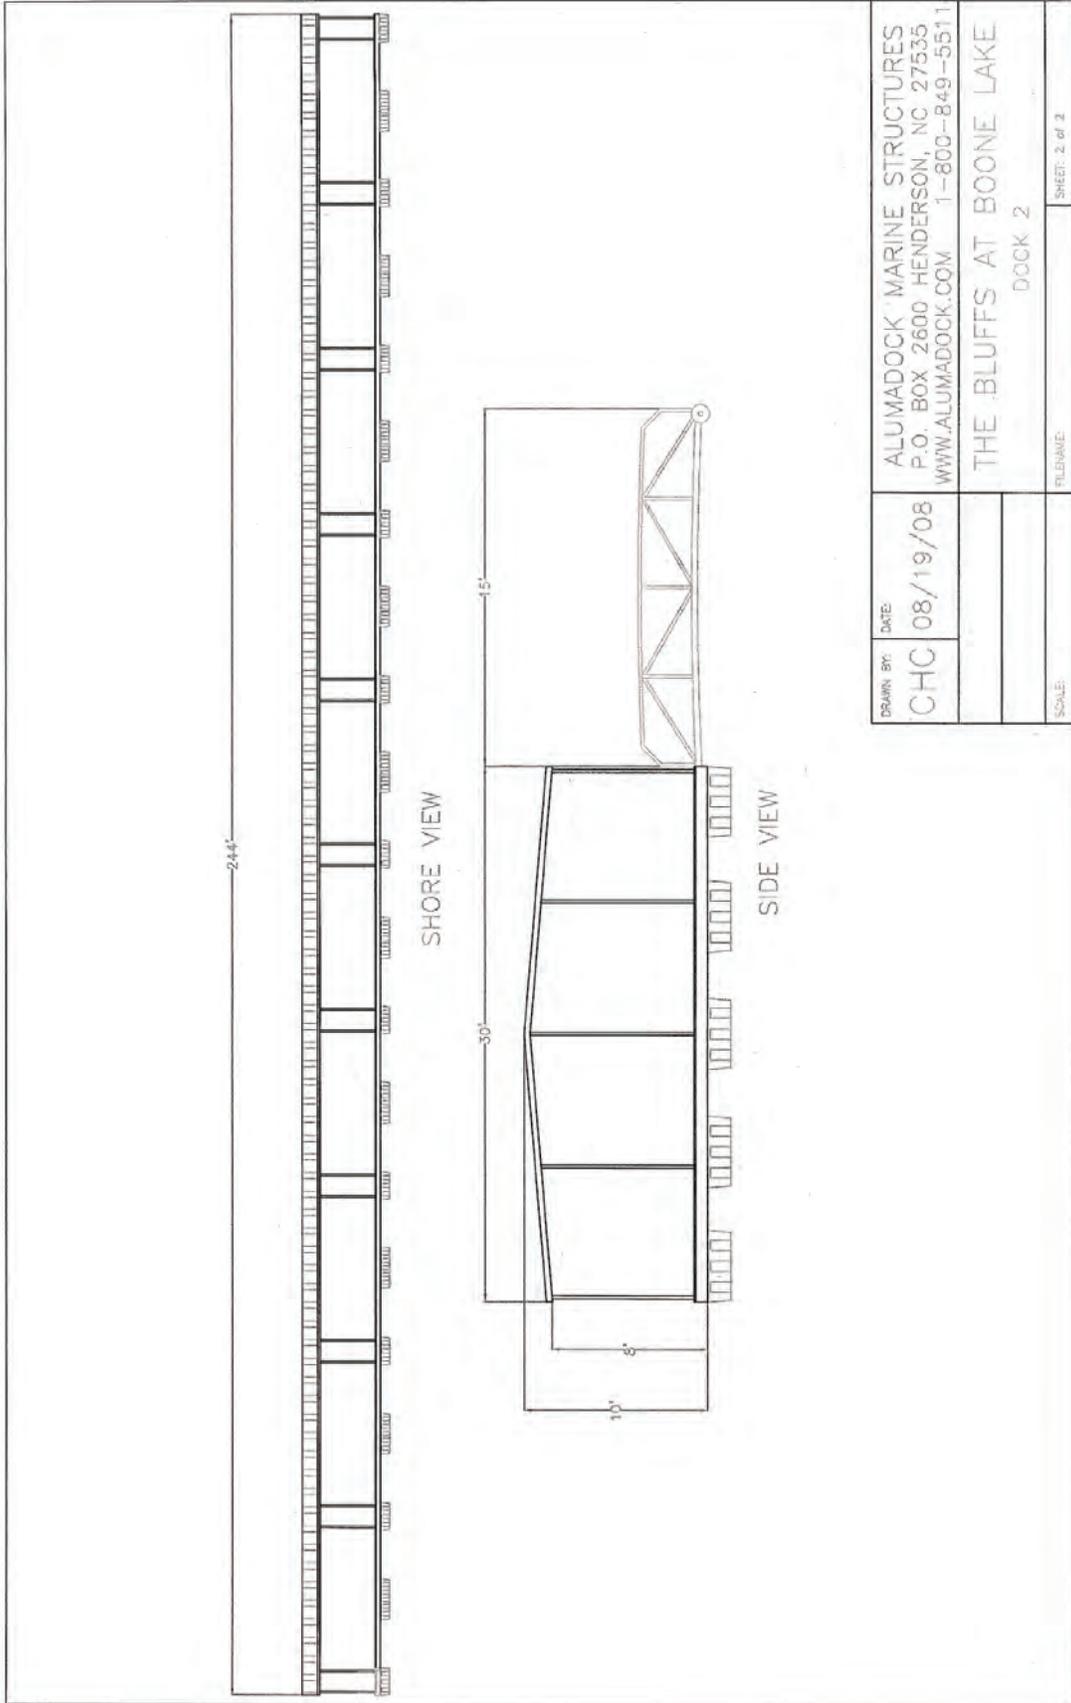

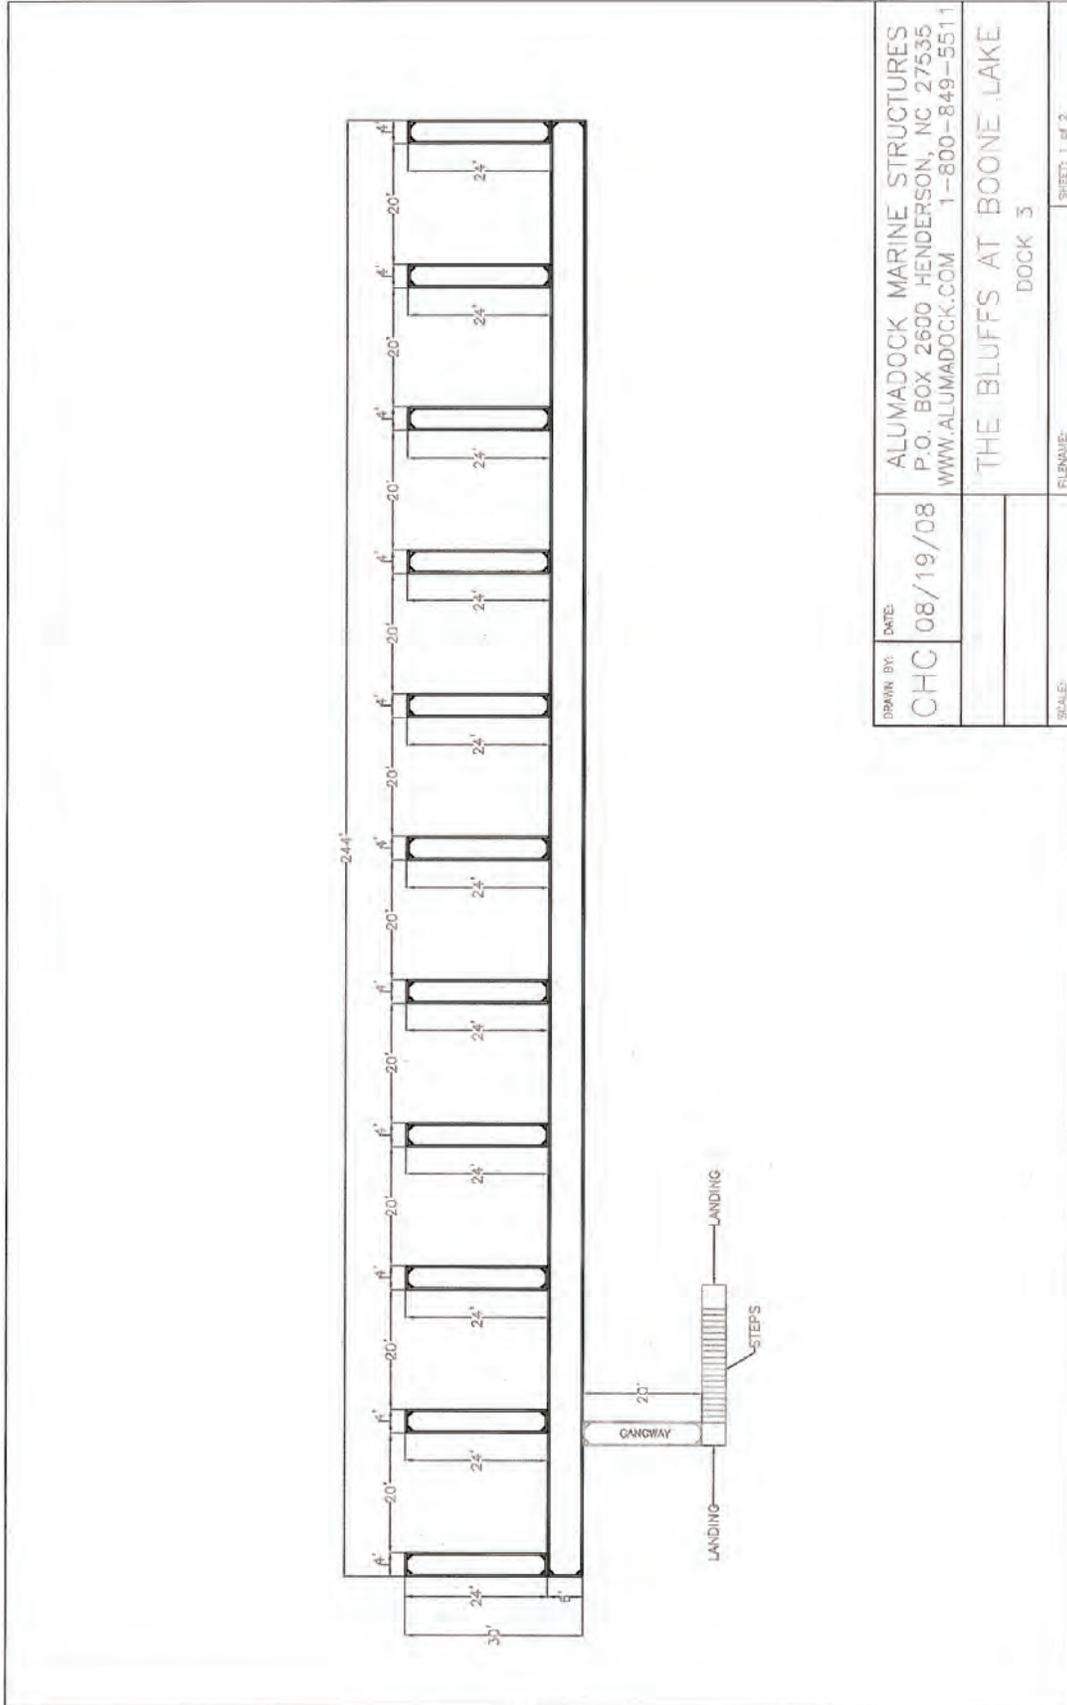

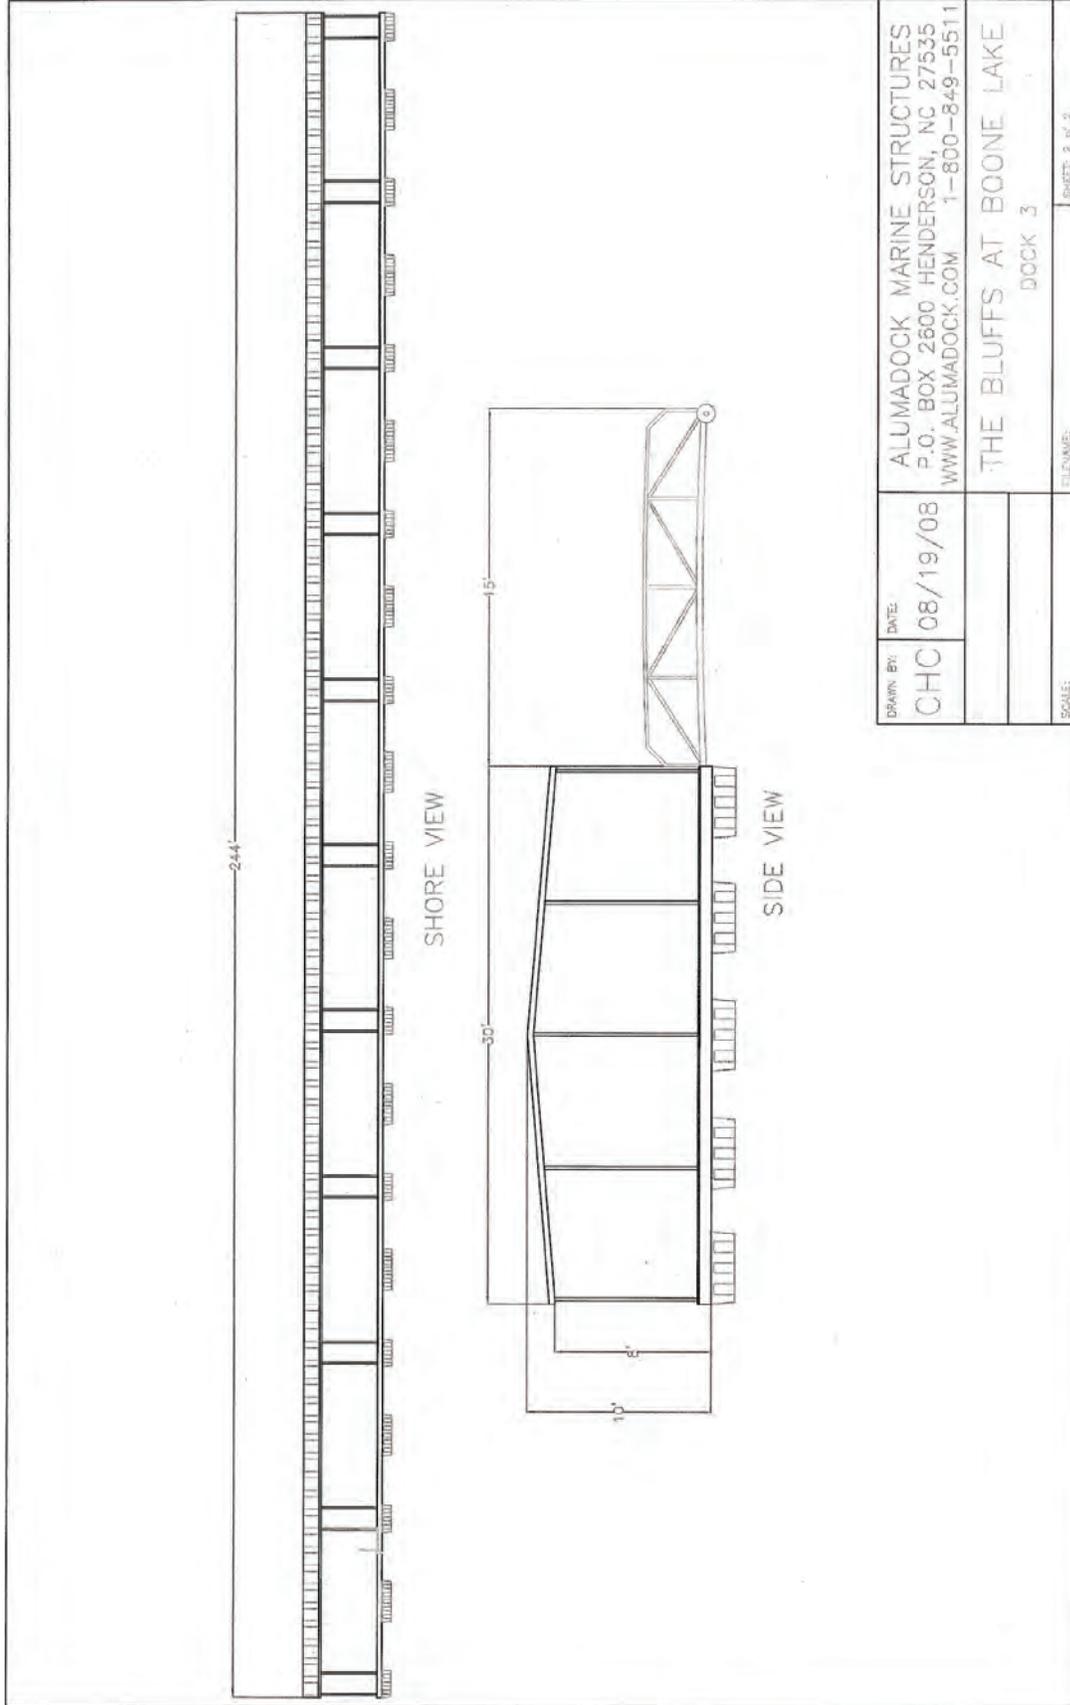

DRAWN BY: CHC	DATE: 08/19/08	ALUMADOCK MARINE STRUCTURES P.O. BOX 2600 HENDERSON, NC 27535 WWW.ALUMADOCK.COM 1-800-849-5511	FILE NAME: THE BLUFFS AT BOONE LAKE DOCK 3	SHEET: 2 of 2
SCALE:				