






A B C D

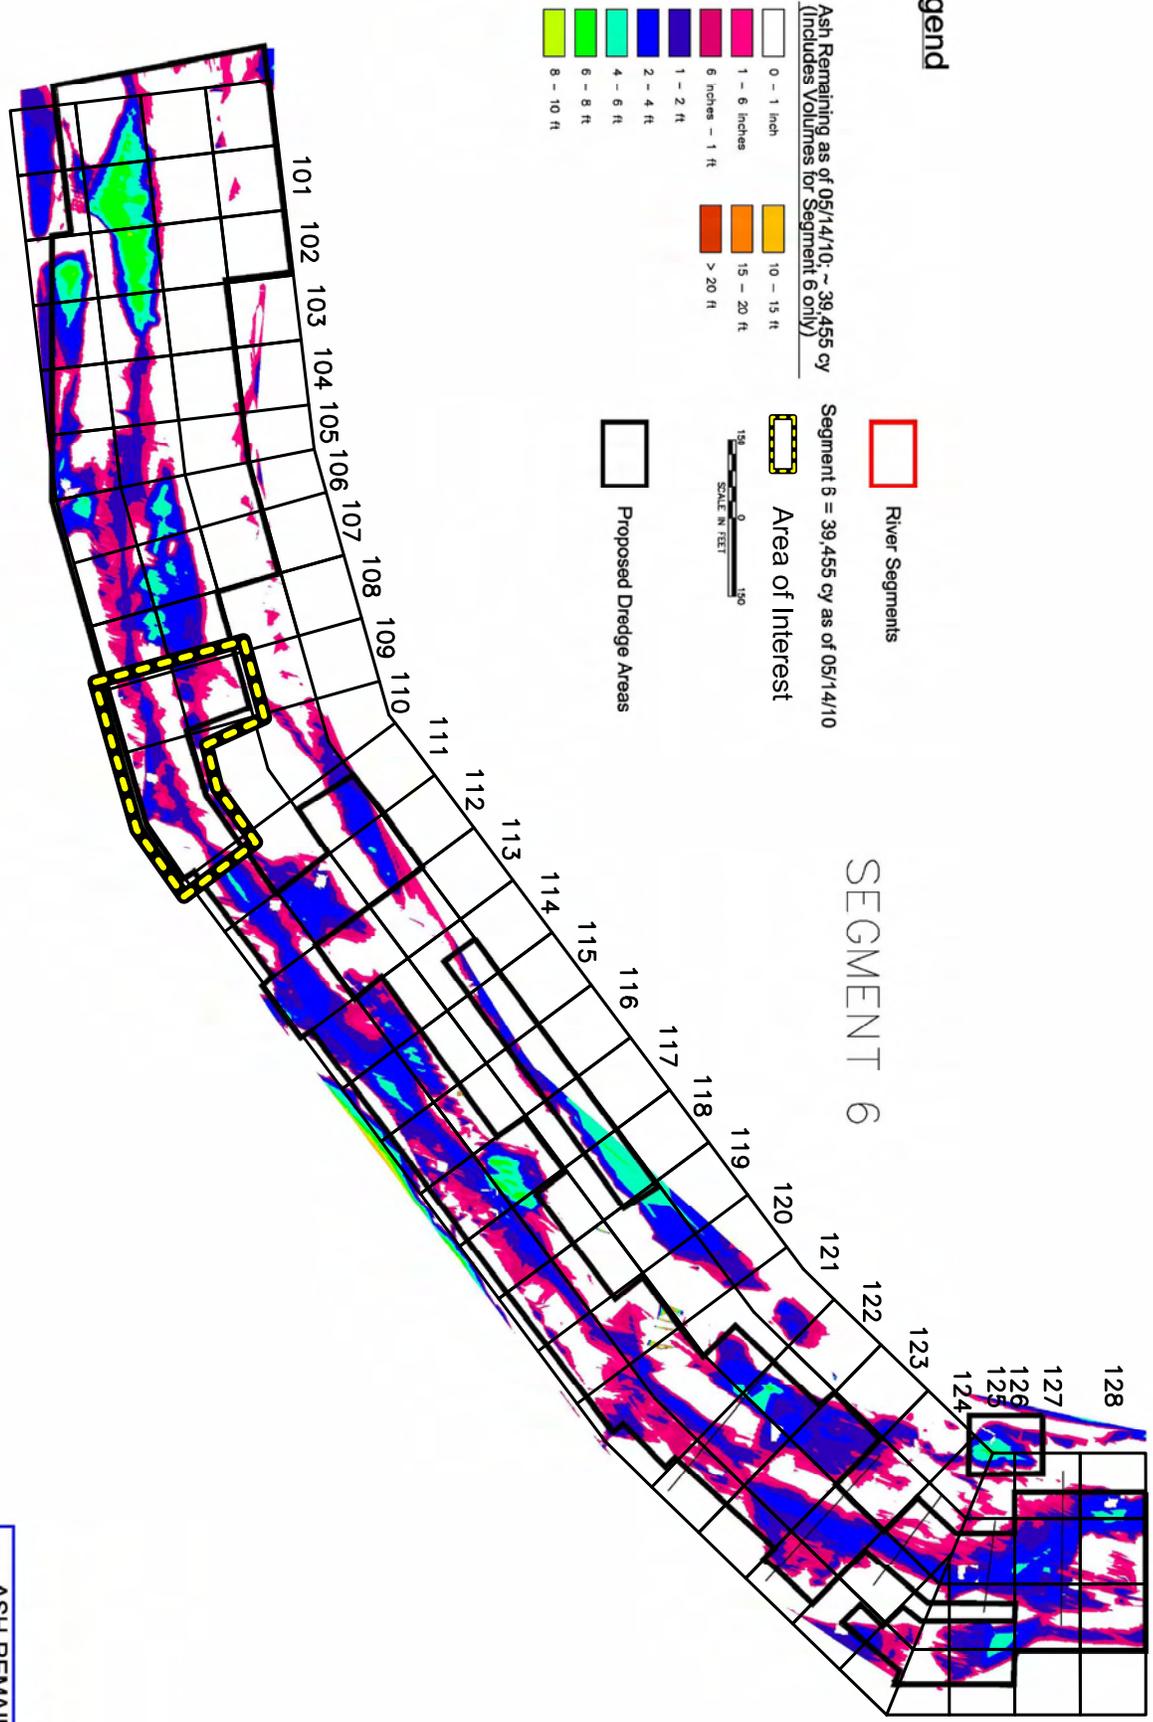

**ASH REMAINING THROUGH SEVENSON 05-14 SURVEY**


TVA  
DREDGING OF THE EMORY RIVER  
AND ASH PROCESSING  
HARRISMAN, TN



DRAWING		DATE:	MAY 14, 2010
DRAWN BY:		DAB	
CHECKED BY:		JB	
CAD FILE:		volume_remainig_0514seg_6	


Figure 1

# Bathymetry Removal Areas - Above Segment 5

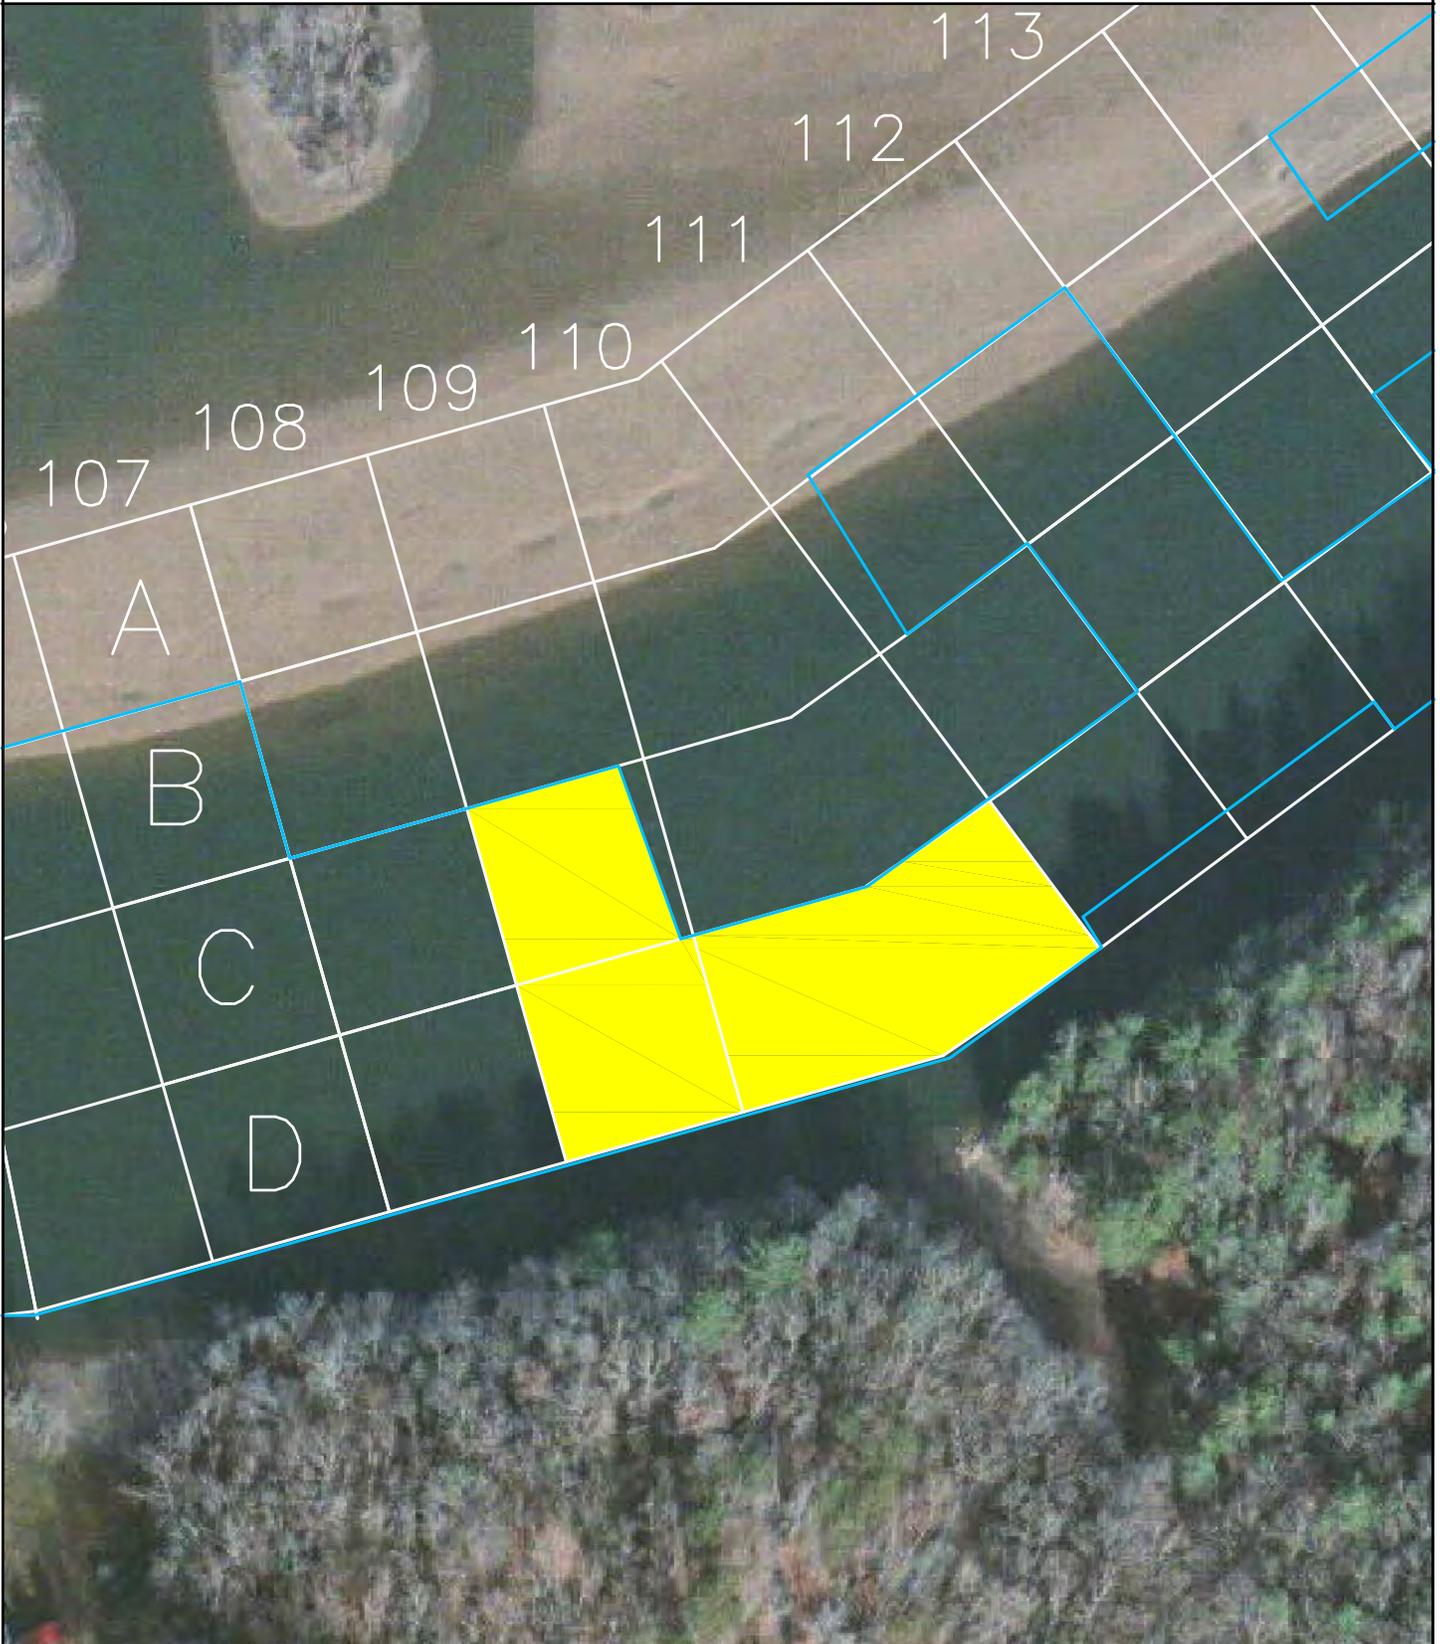

-  Removed From Plan
-  Phase 2 Dredging Path

VibeCore Label Format:  
Core Number  
Ash Thickness (ft)

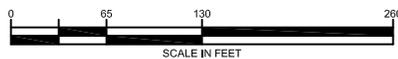

**JACOBS**<sup>TM</sup>

05/15/10

Figure 2