

Legend

Ash Remaining: ~184,467 cy

- | | |
|----------------------------|------------------------|
| 0 - 1 inch; ~23 cy | 6 - 8 ft; ~41,299 cy |
| 1 - 6 inches; ~903 cy | 8 - 10 ft; ~34,748 cy |
| 6 inches - 1 ft; ~2,432 cy | 10 - 15 ft; ~28,775 cy |
| 1 - 2 ft; ~7,804 cy | 15 - 20 ft; ~6,673 cy |
| 2 - 4 ft; ~25,576 cy | >20 ft; 2,123 cy |
| 4 - 6 ft; ~34,111 cy | |

 Area of Interest

DRAFT

0 200 400

Feet



1:1,200

JACOBS


Ash Remaining to Pre-Spill Surface Above Segment 5

NAME (to be set) DATE 23/02/2010

Figure 4

\s\p\external\calcad\10215033809\area - na_125430_27_2_2.mxd
 1/2/2010 10:23:58 AM

A B C D

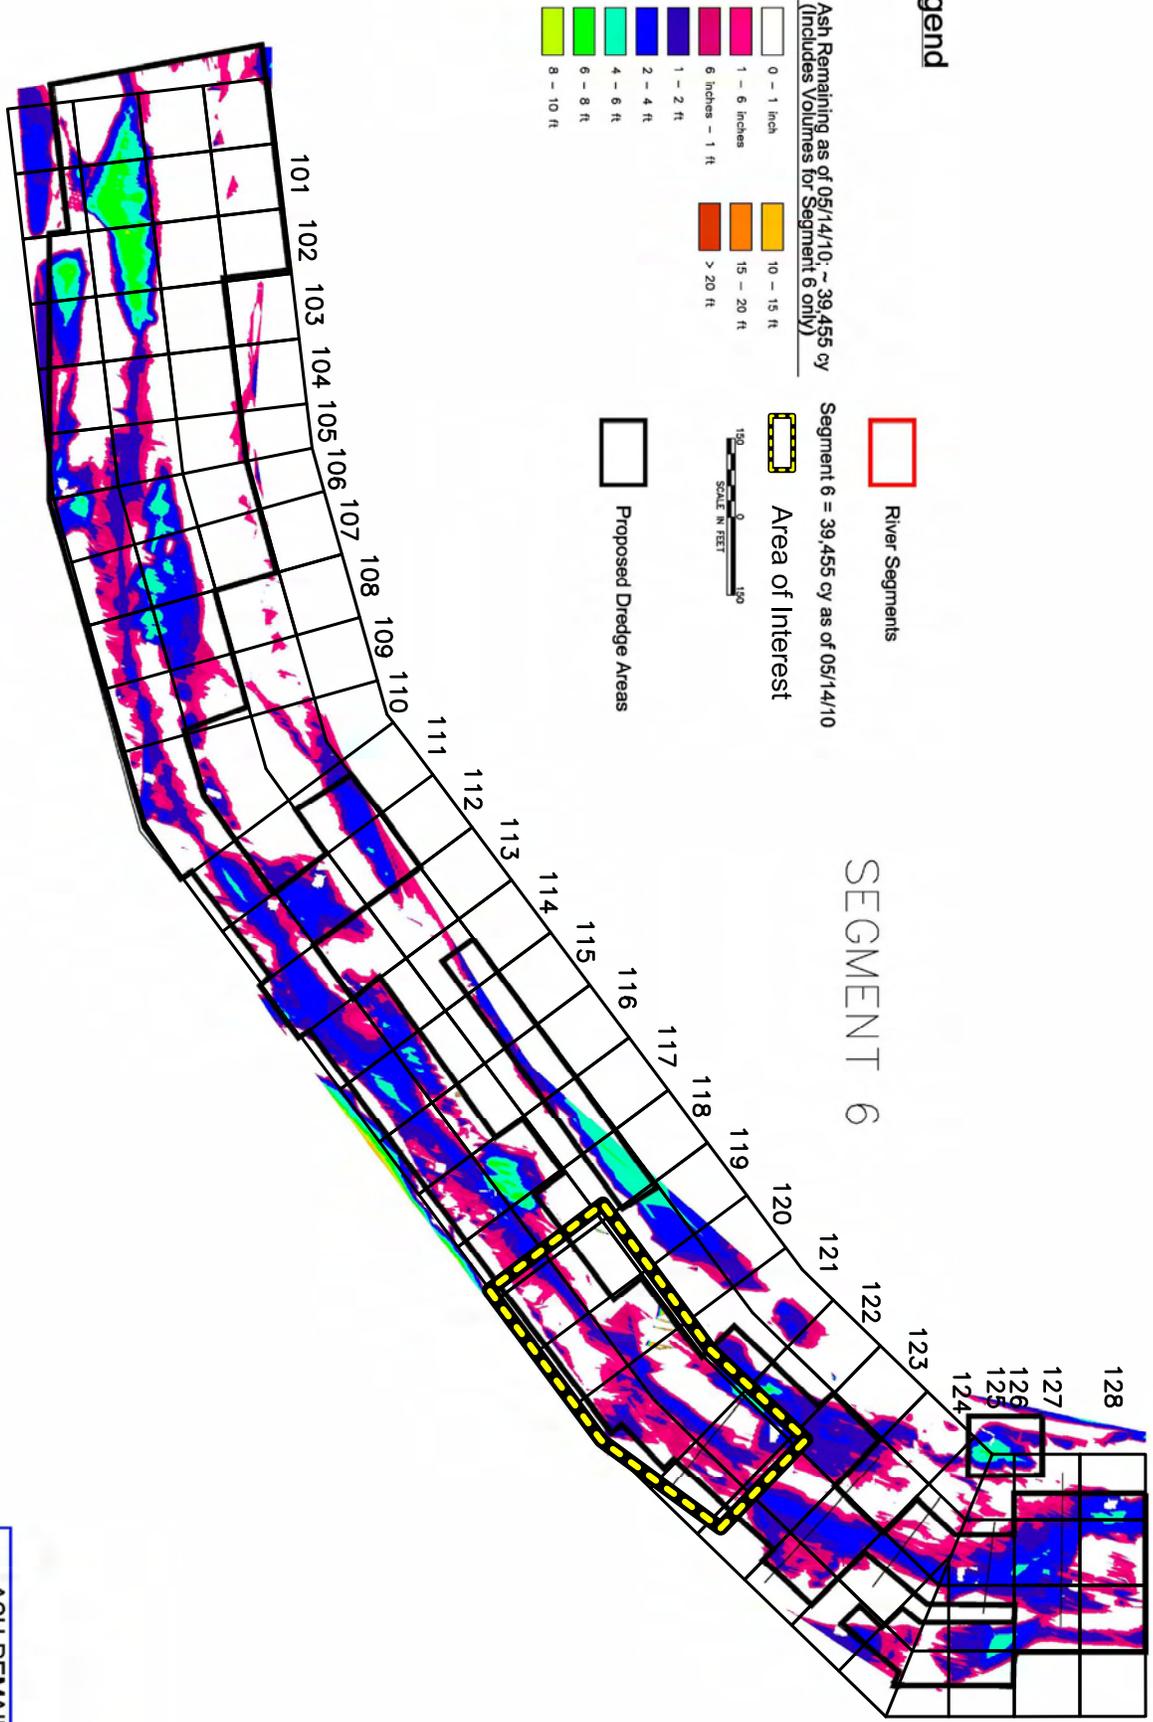

ASH REMAINING THROUGH SEVENSON 05-14 SURVEY

TVA
 DREDGING OF THE EMORY RIVER
 AND ASH PROCESSING
 HARRISMAN, TN



DRAWING DATE: MAY 14, 2010
 DRAWN BY: DAB
 CHECKED BY: JB
 CAD FILE: volume remaining 0514seg 6


Figure 1

Bathymetry Removal Areas - Above Segment 5



-  Removed From Plan
-  Phase 2 Dredging Path

VibeCore Label Format:
Core Number
Ash Thickness (ft)

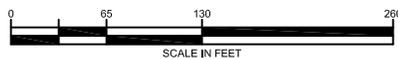

JACOBSTM

05/15/10

Figure 2